



July 31, 2024 0: CIVIL_00041_120231188032_Prod02_Concept_EA.dwg

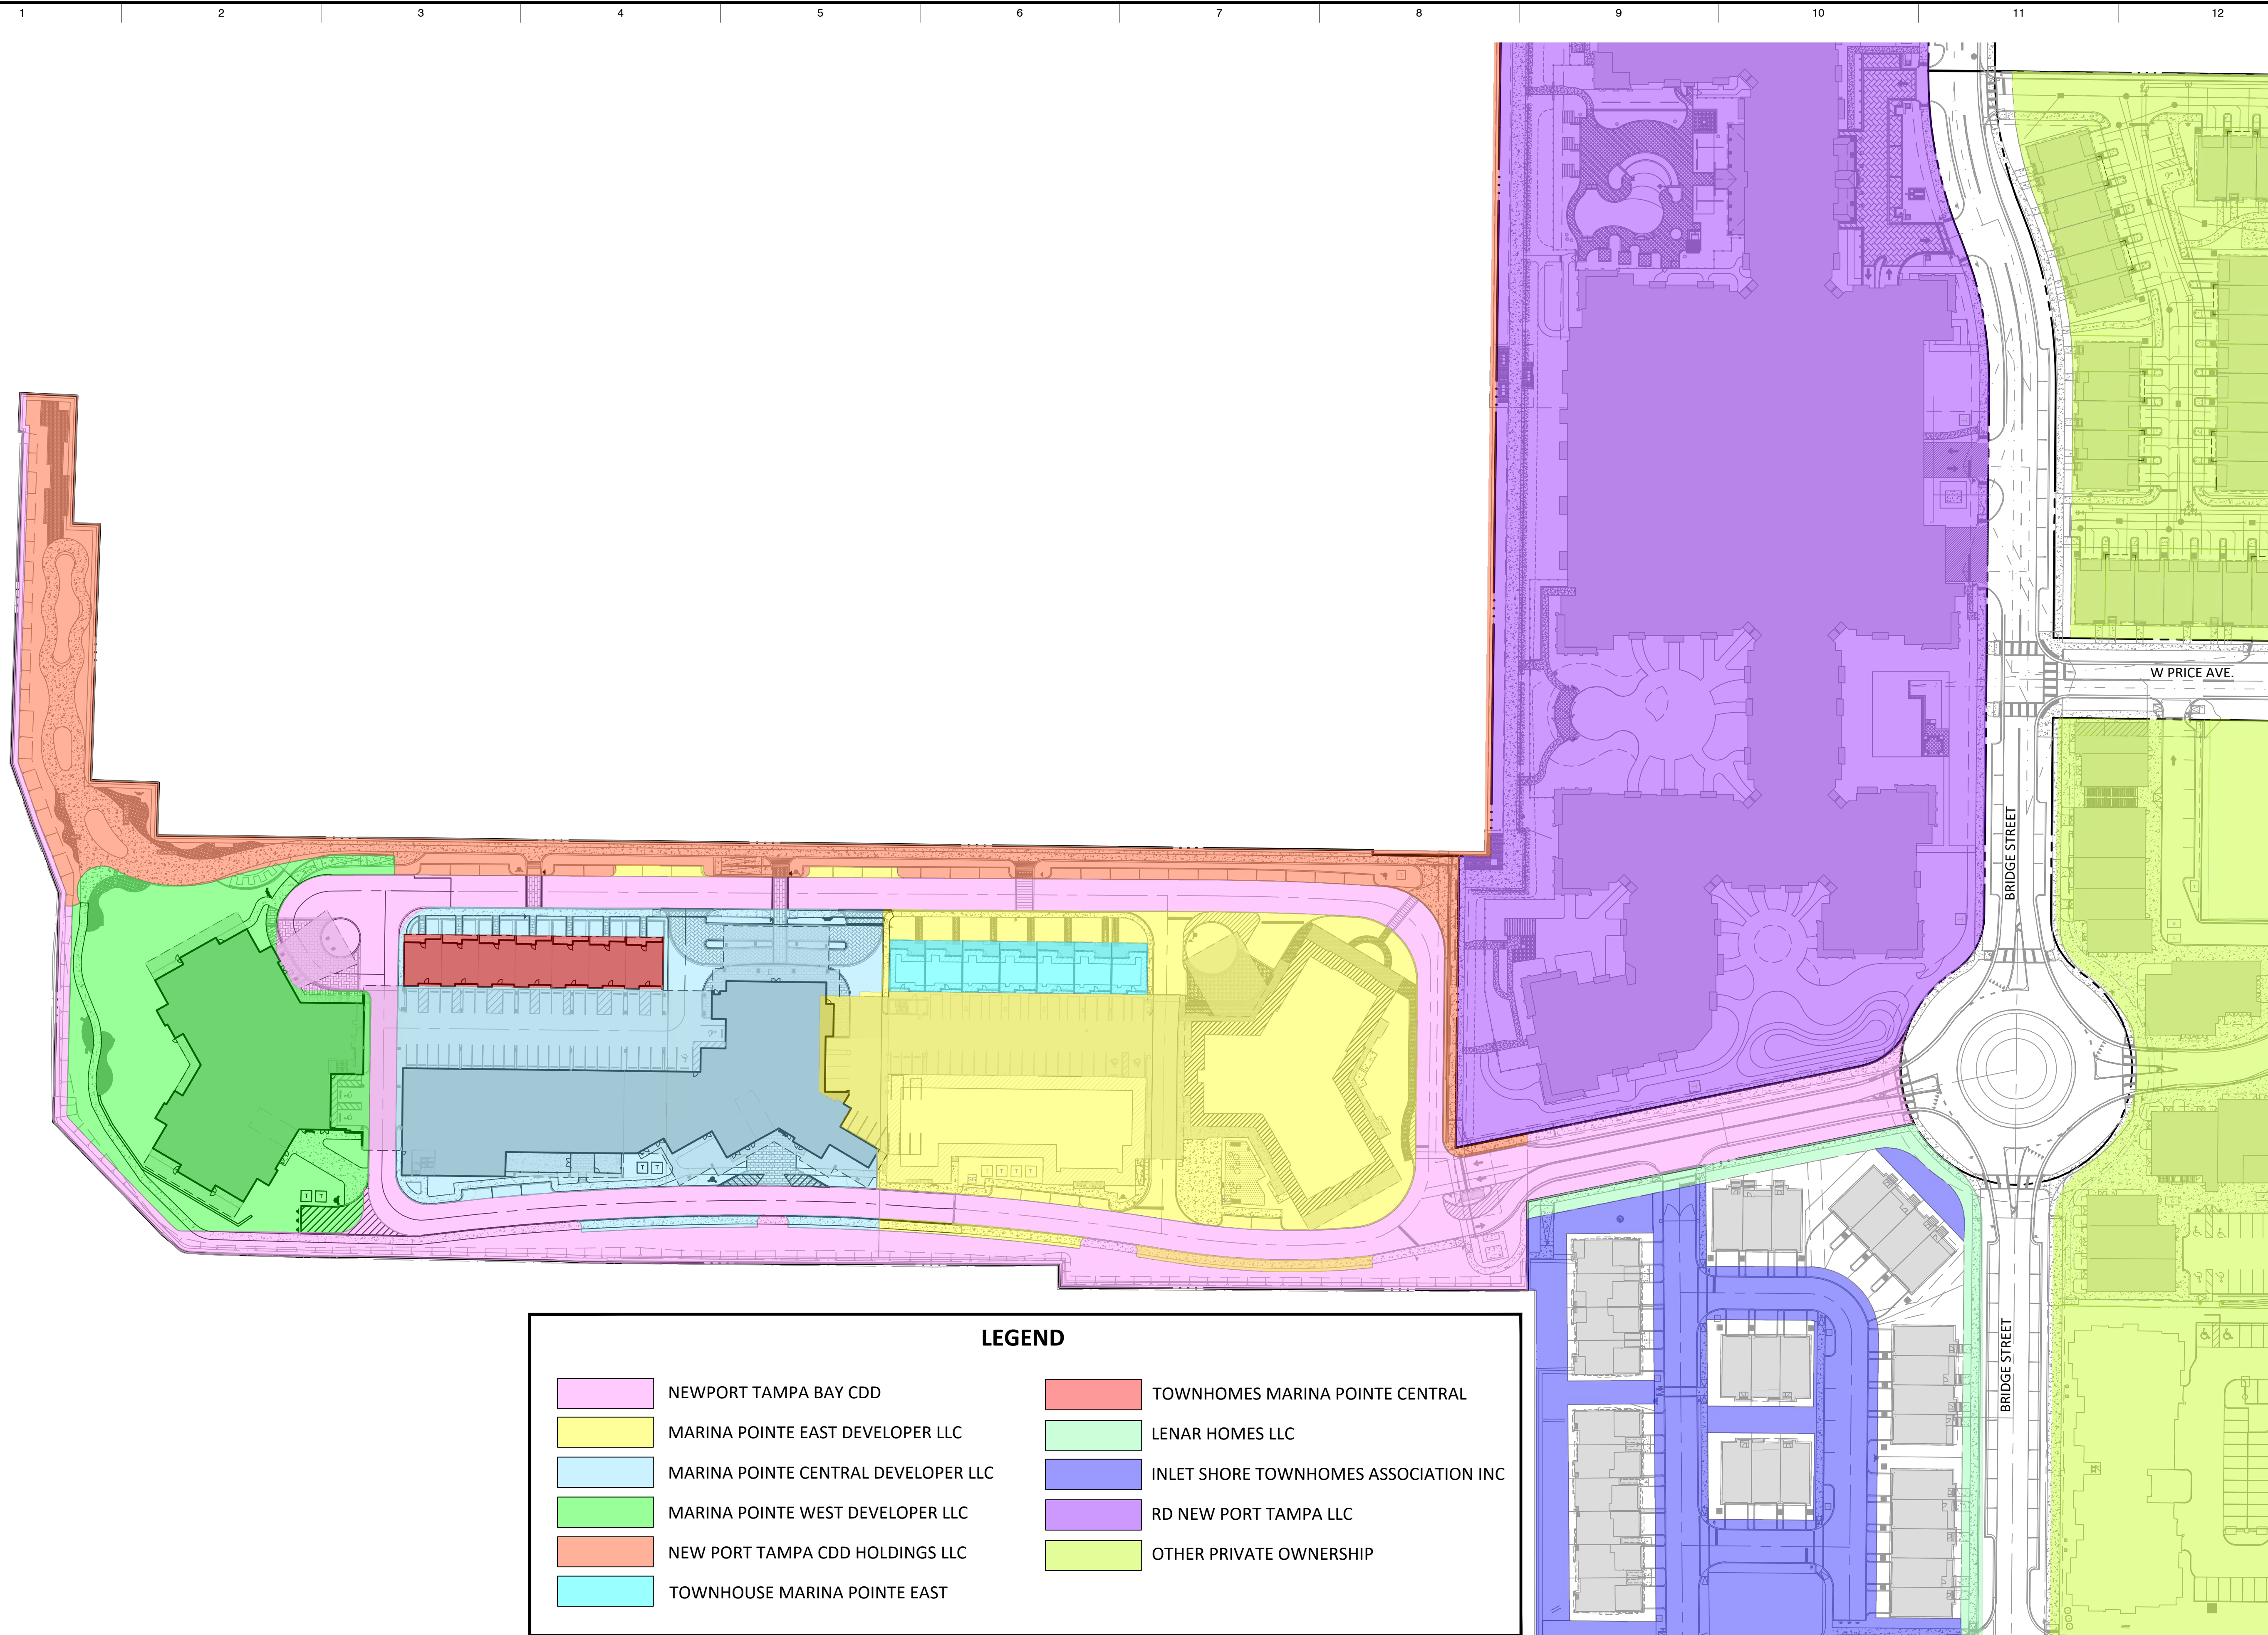

LEGEND			
	NEWPORT TAMPA BAY CDD		TOWNHOMES MARINA POINTE CENTRAL
	MARINA POINTE EAST DEVELOPER LLC		LENAR HOMES LLC
	MARINA POINTE CENTRAL DEVELOPER LLC		INLET SHORE TOWNHOMES ASSOCIATION INC
	MARINA POINTE WEST DEVELOPER LLC		RD NEW PORT TAMPA LLC
	NEW PORT TAMPA CDD HOLDINGS LLC		OTHER PRIVATE OWNERSHIP
	TOWNHOUSE MARINA POINTE EAST		

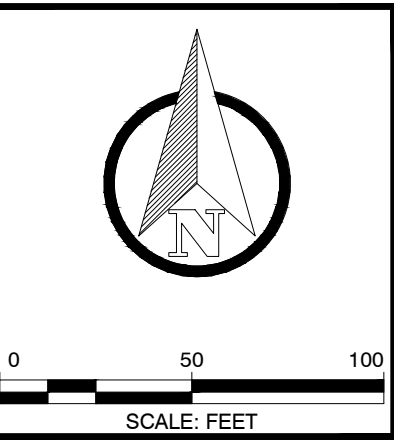

ARDURRA
 COLLABORATE. INNOVATE. CREATE.
 4921 Memorial Highway
 One Memorial Center, Suite 300
 Tampa, Florida 33634
 Phone: (813) 880-8881
 www.Ardurra.com
 License #2610

NEW PORT TAMPA CDD HOLDINGS, LLC
 401 E LAS OLAS BOULEVARD SUITE 1870
 FORT LAUDERDALE, FL 33301

NO.	DATE	REVISION	BY

MARINA POINTE TOWERS 2 & 3
5201 BRIDGE ST., TAMPA, FL 33611
CONSTRUCTION PLANS

OVERALL SITE PLAN

JOB NO: 00041-2023-1188
 DATE: 12/08/2023

C1.04

PROGRESS PLOT
 2024-07-31